

VILLA SERIES
UNIT NUMBERS 1-A & 5

Heritage Plan SB3

Doral Plan SB4

Pinehurst Plan SB2

Pebble Beach

Augusta Model

Oakwood

Inverness

Torrey Pines


Greenbriar

St. Andrews

SunBird

The Heritage

Plan SB-3
920 Square Feet

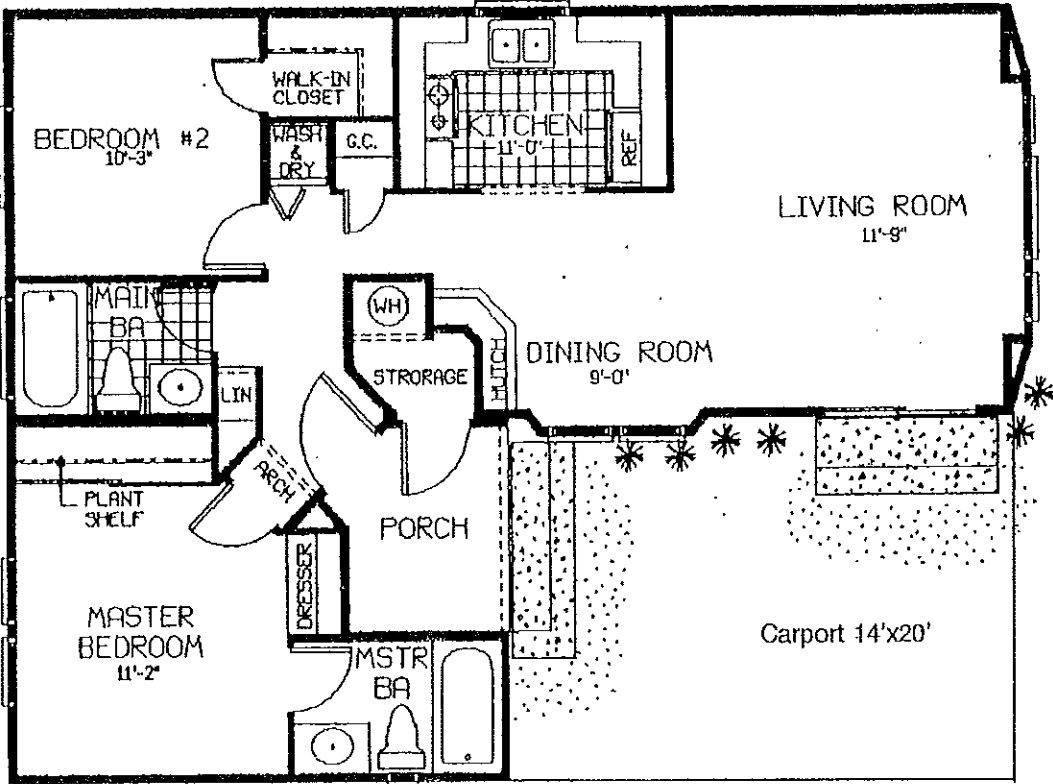


2 Bedrooms, 2 Baths with a custom porch.

Designed for interior homesites.

The Doral

Plan SB-4
920 Square Feet

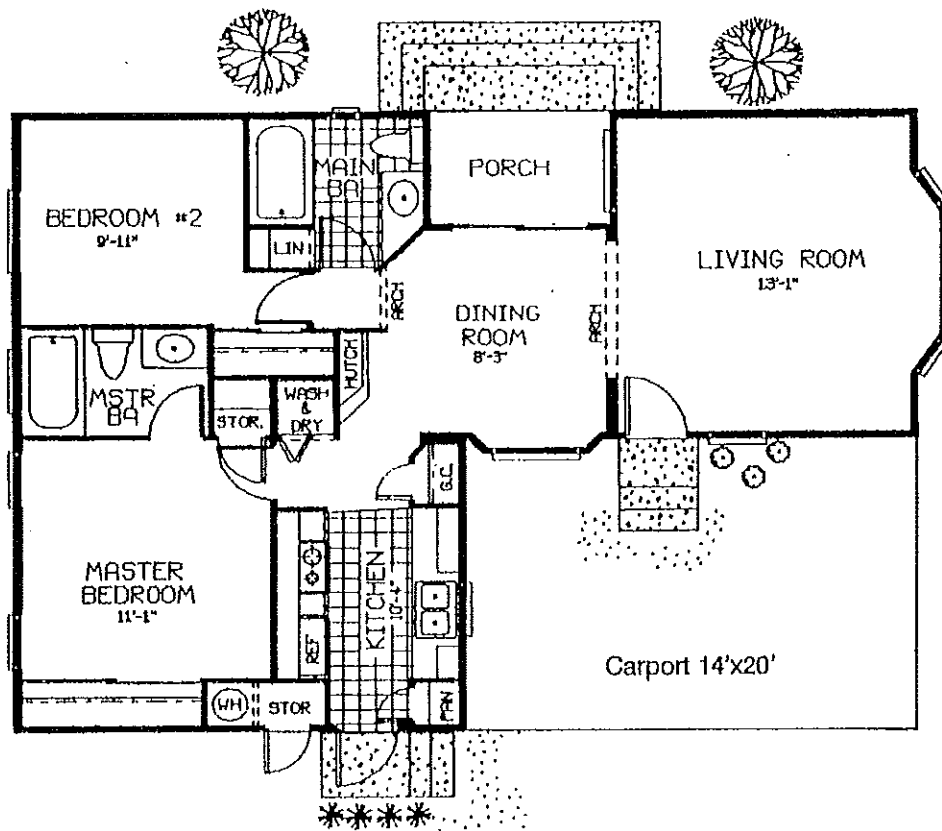


2 Bedrooms, 2 Baths featuring an atrium porch.


Designed for interior homesites.

The Pinehurst

Plan SB-2
920 Square Feet

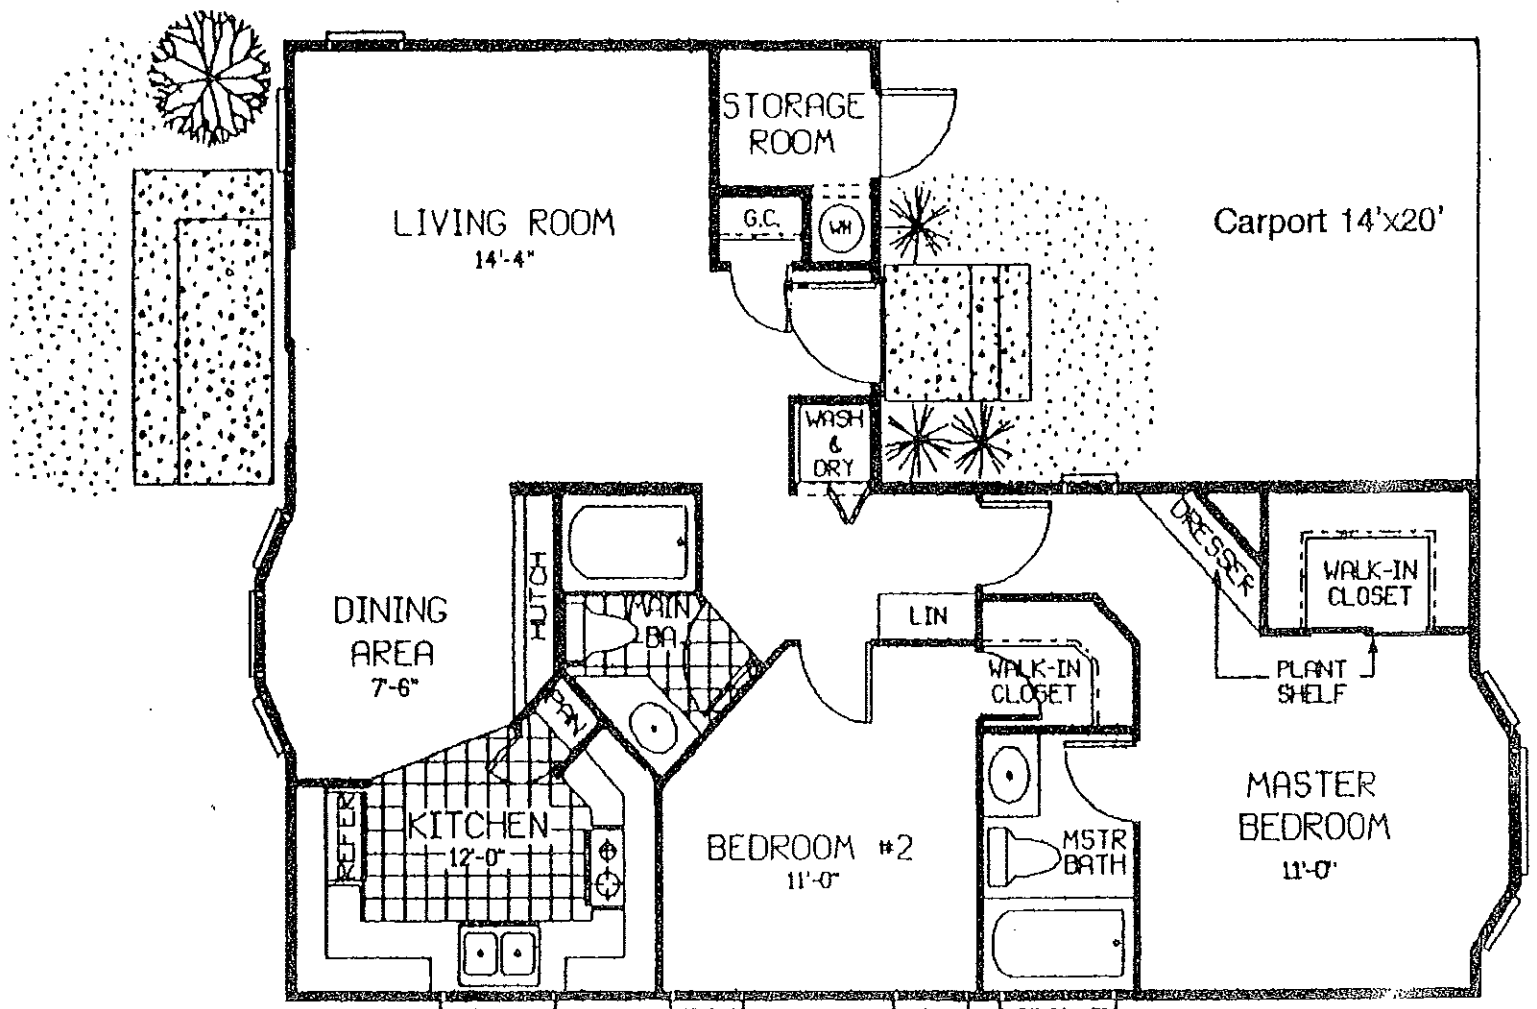



The Pebble Beach 920 Square Feet

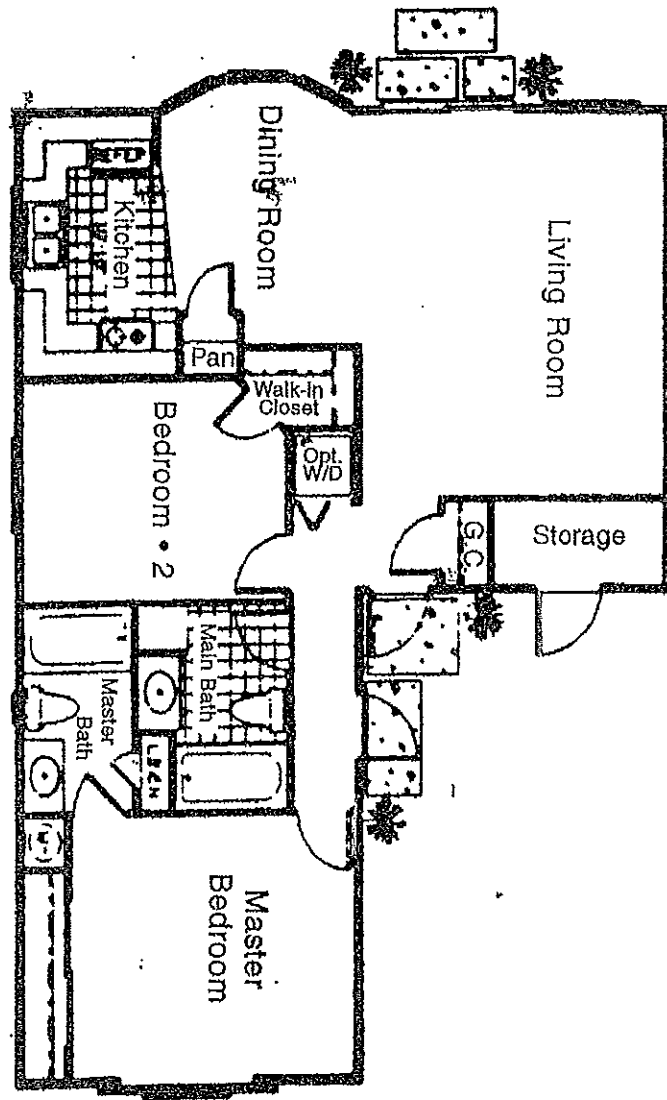

2 Bedrooms, 2 baths

Augusta Model
One Bedroom - Two Baths - Carport
920 Living Sq. Ft.

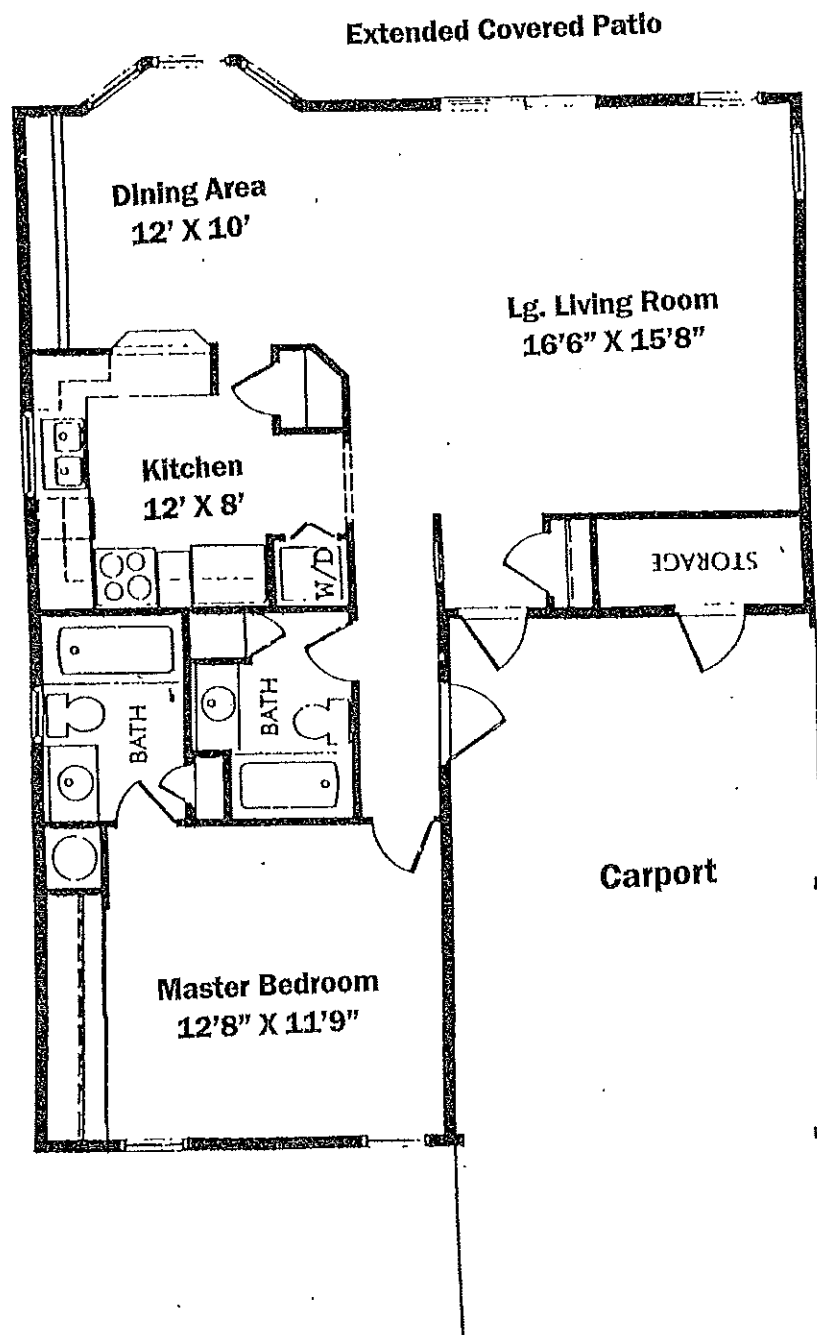


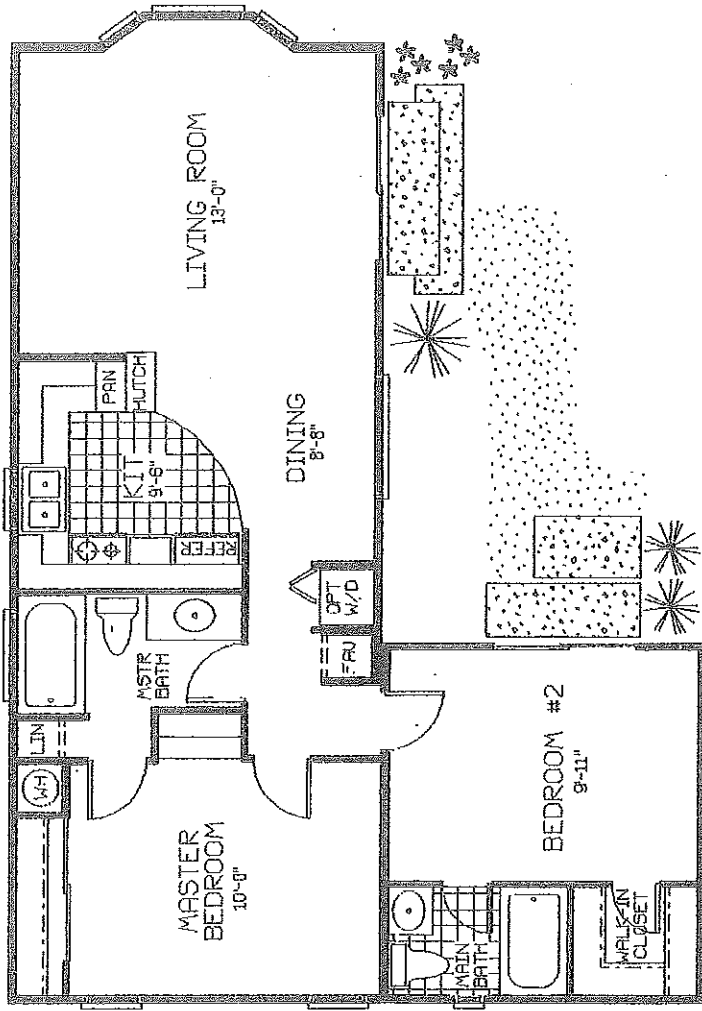


CB-4030-C
16 X 40 OVERALL
WITH 14 X 15 TAG
850 SQ.FT.
Oakwood



DESC: CB-4030C	BROCHURE
DATE: FEB-14-1990	
SCALE: 1/8"=1'-0"	
DRAWN: E.G.C.	
REVISIONS	DATE

2502 W. DURANGO RD.
 PHOENIX, ARIZ. 85009

Inverness

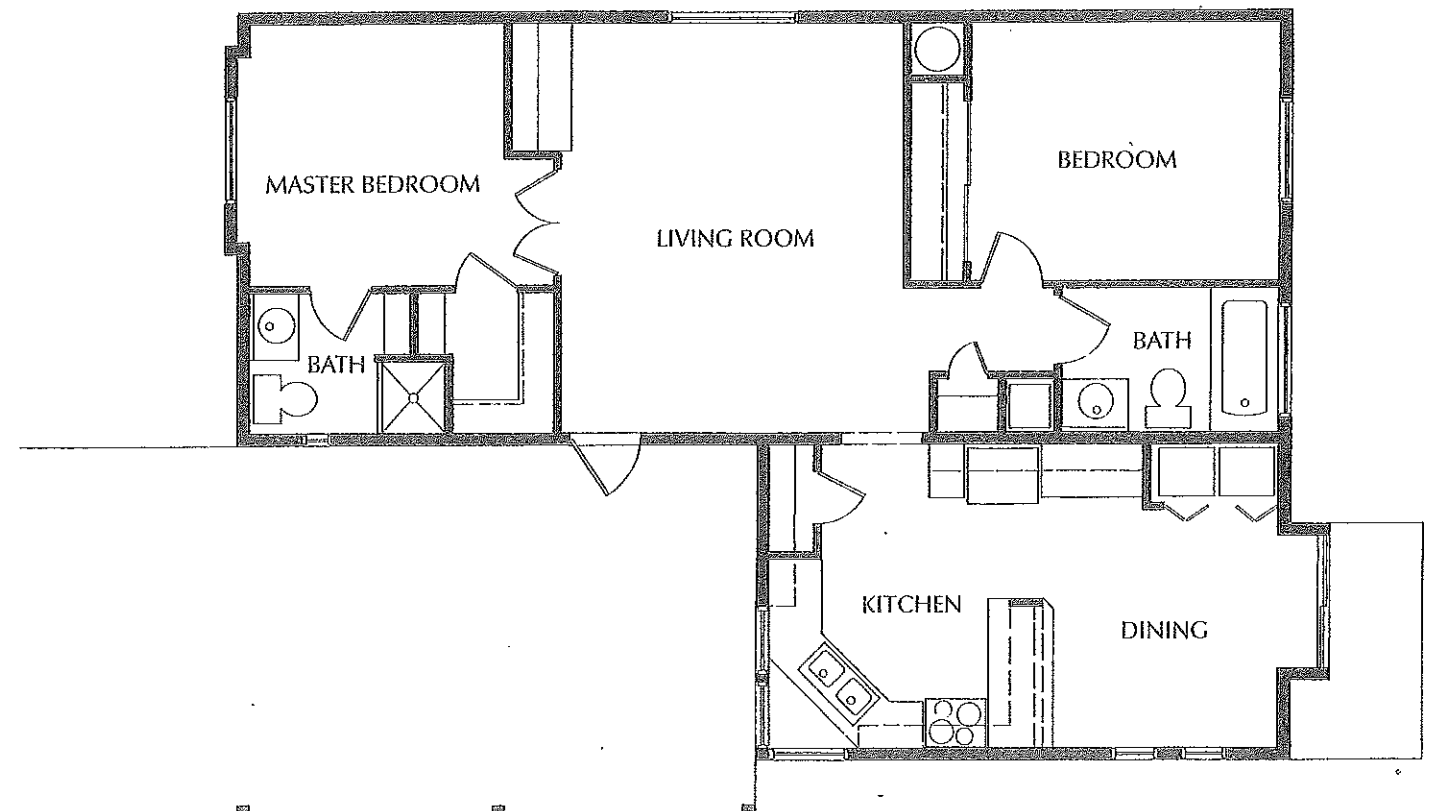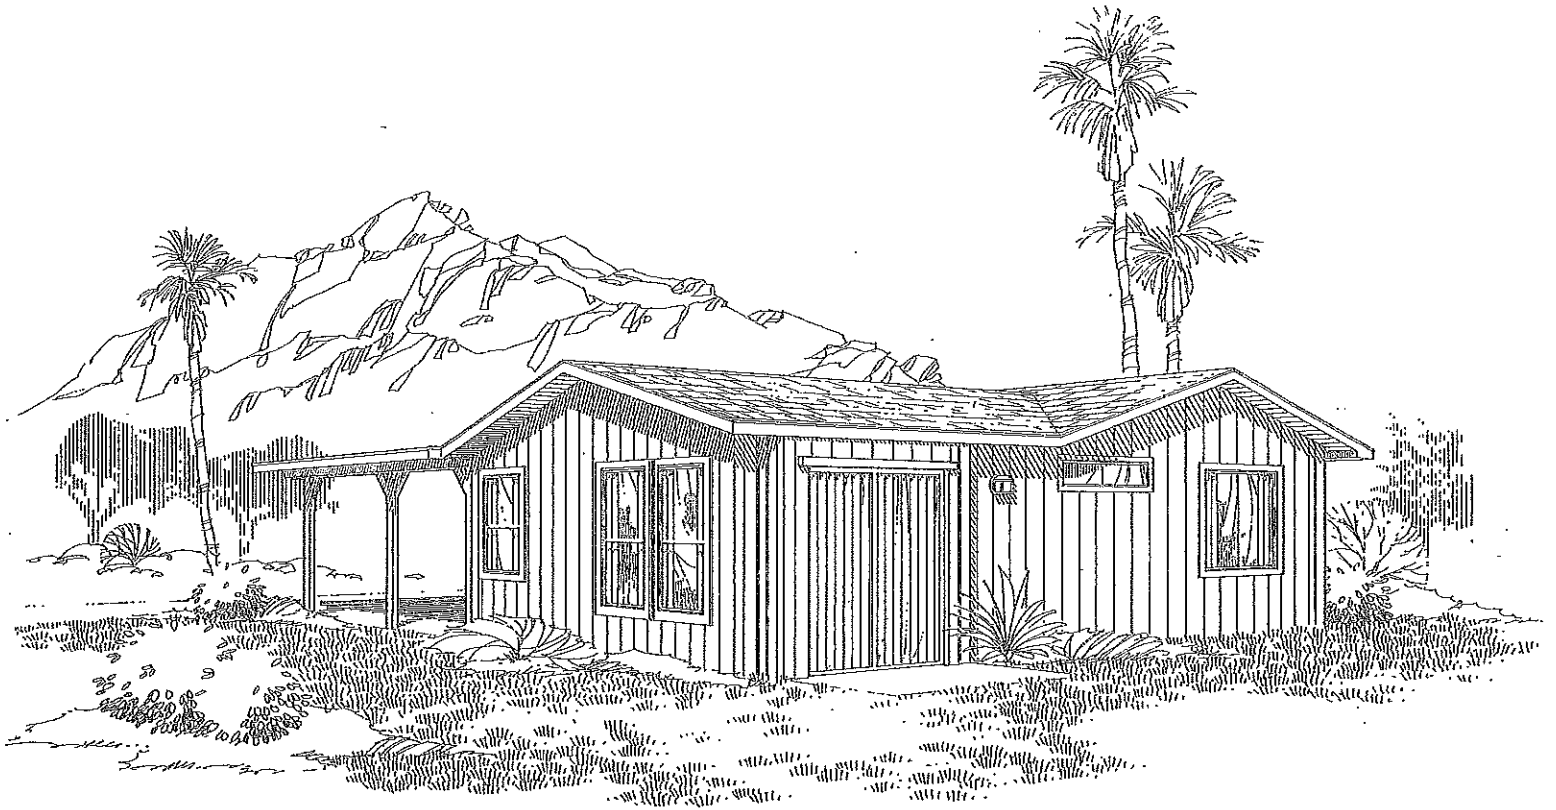


Torrey Pines

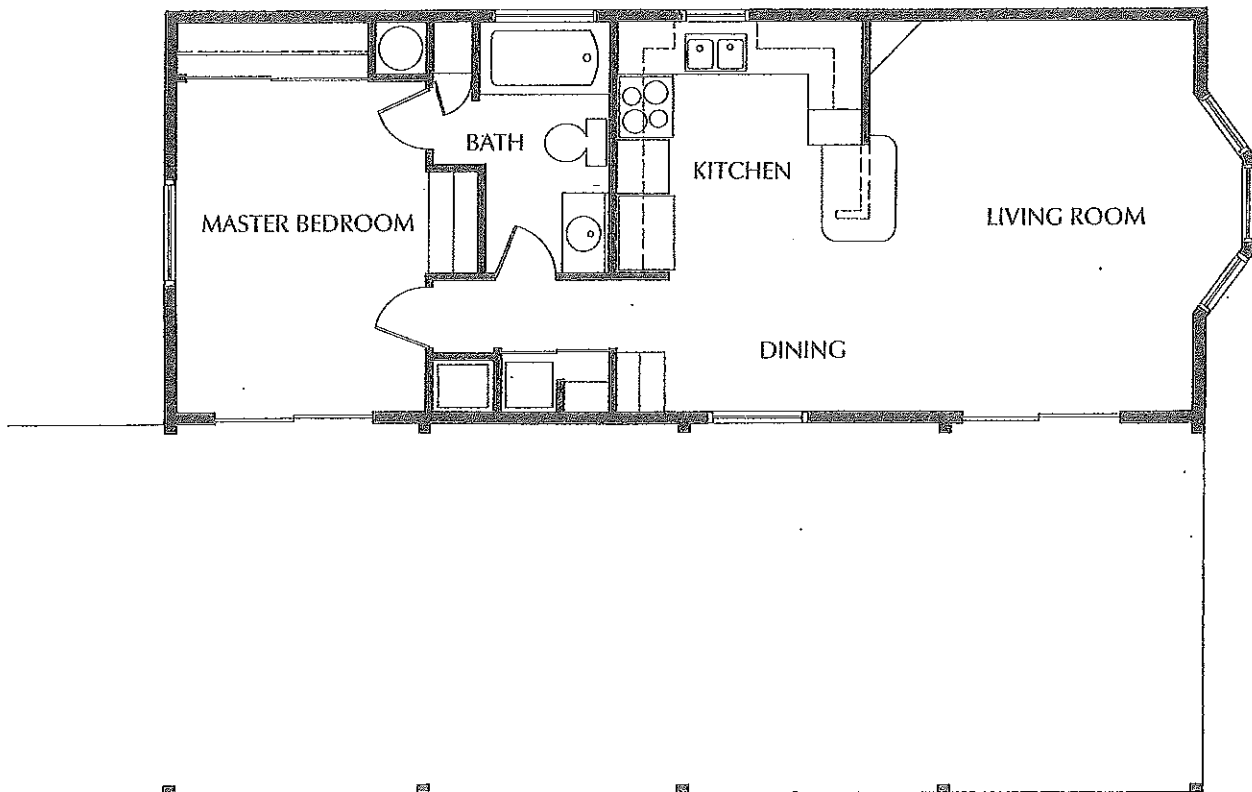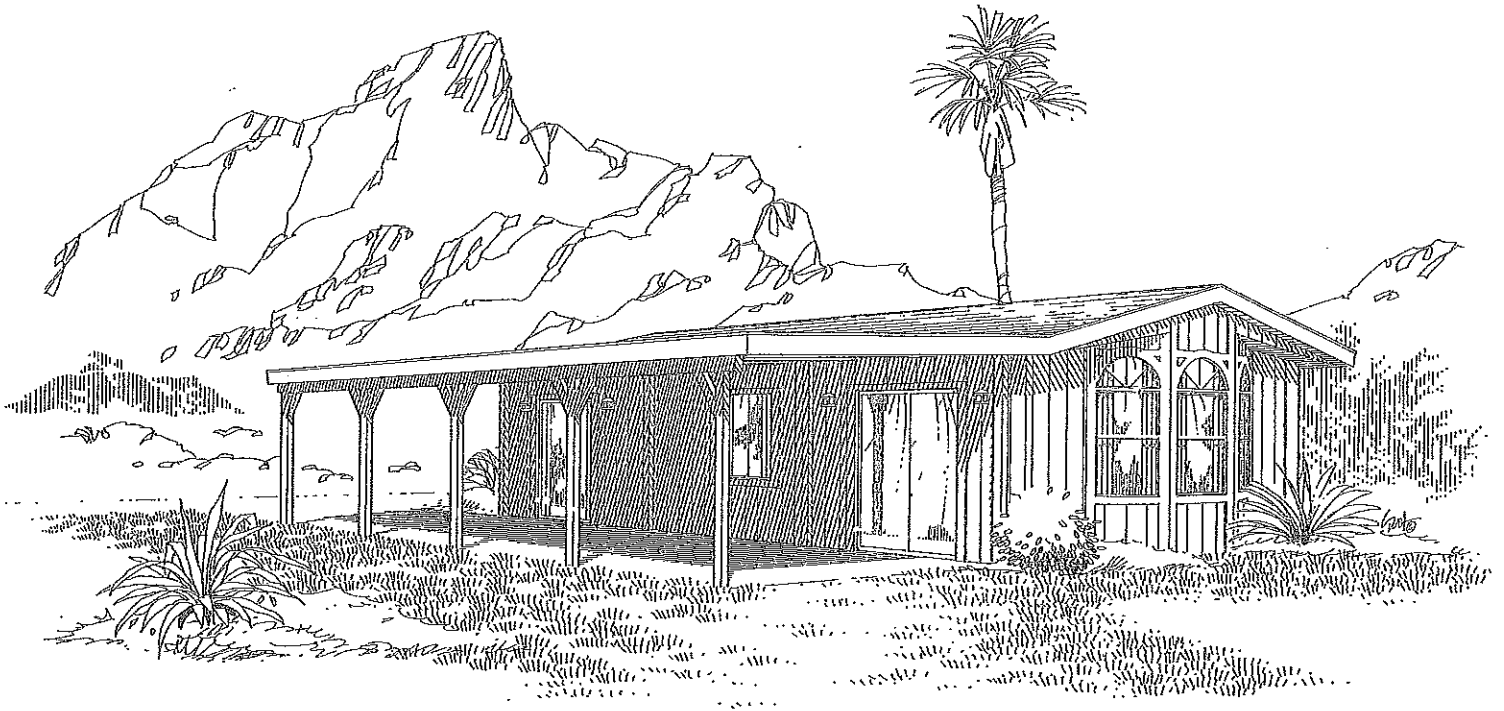

The Greenbriar



Plan SB-1
920 Square Feet

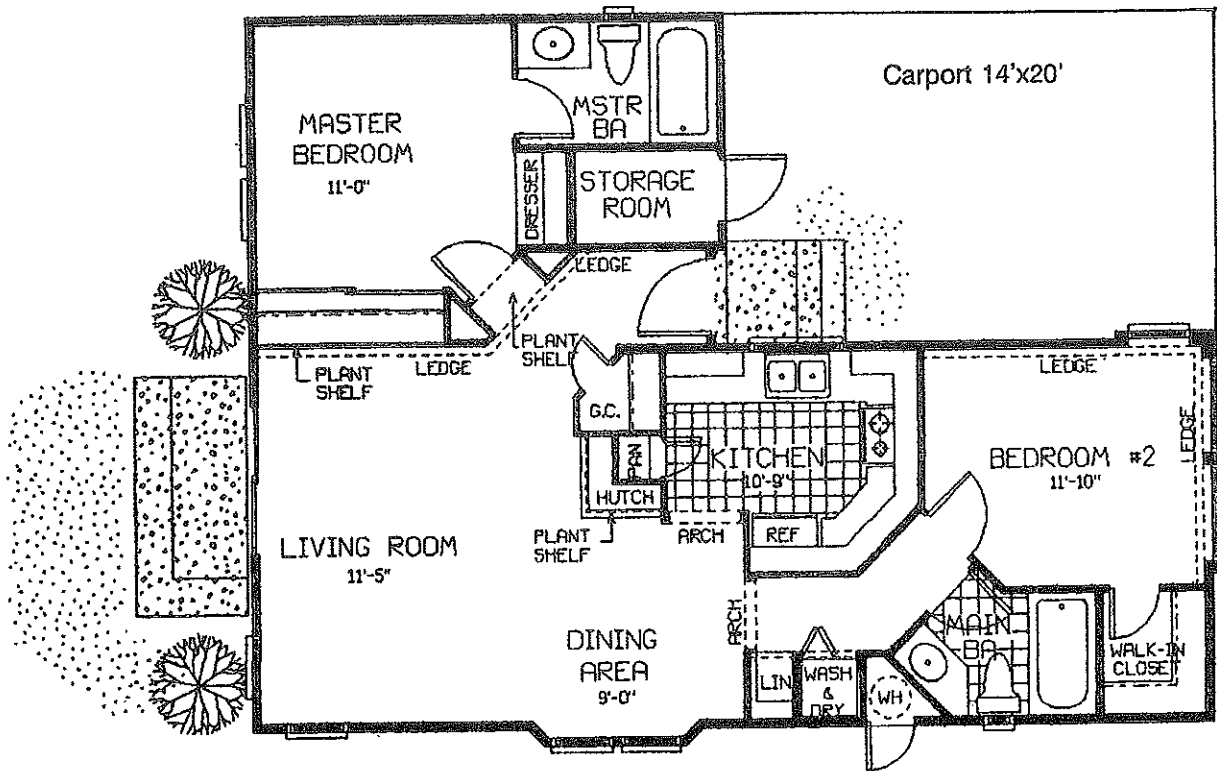

2 Bedrooms, 2 Baths featuring a split bedroom format and exterior storage

Designed for golf course homesites.

St. Andrews

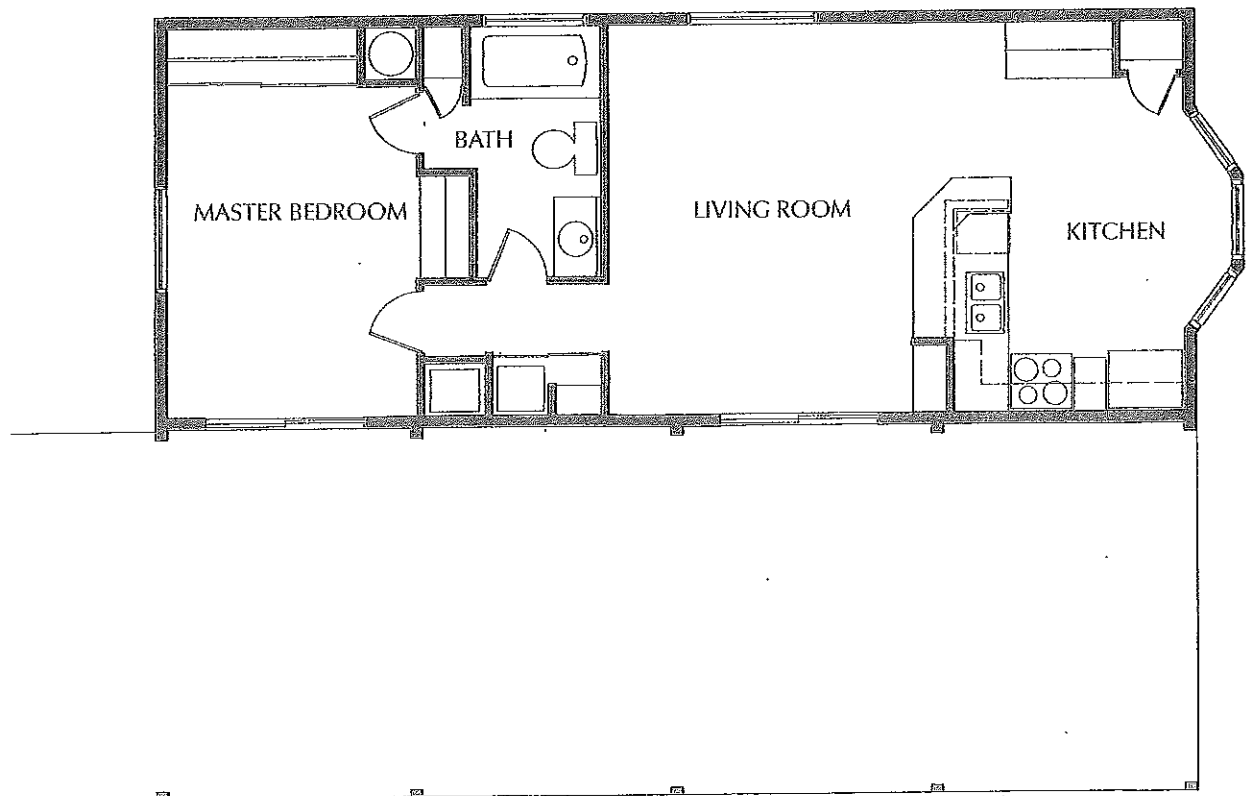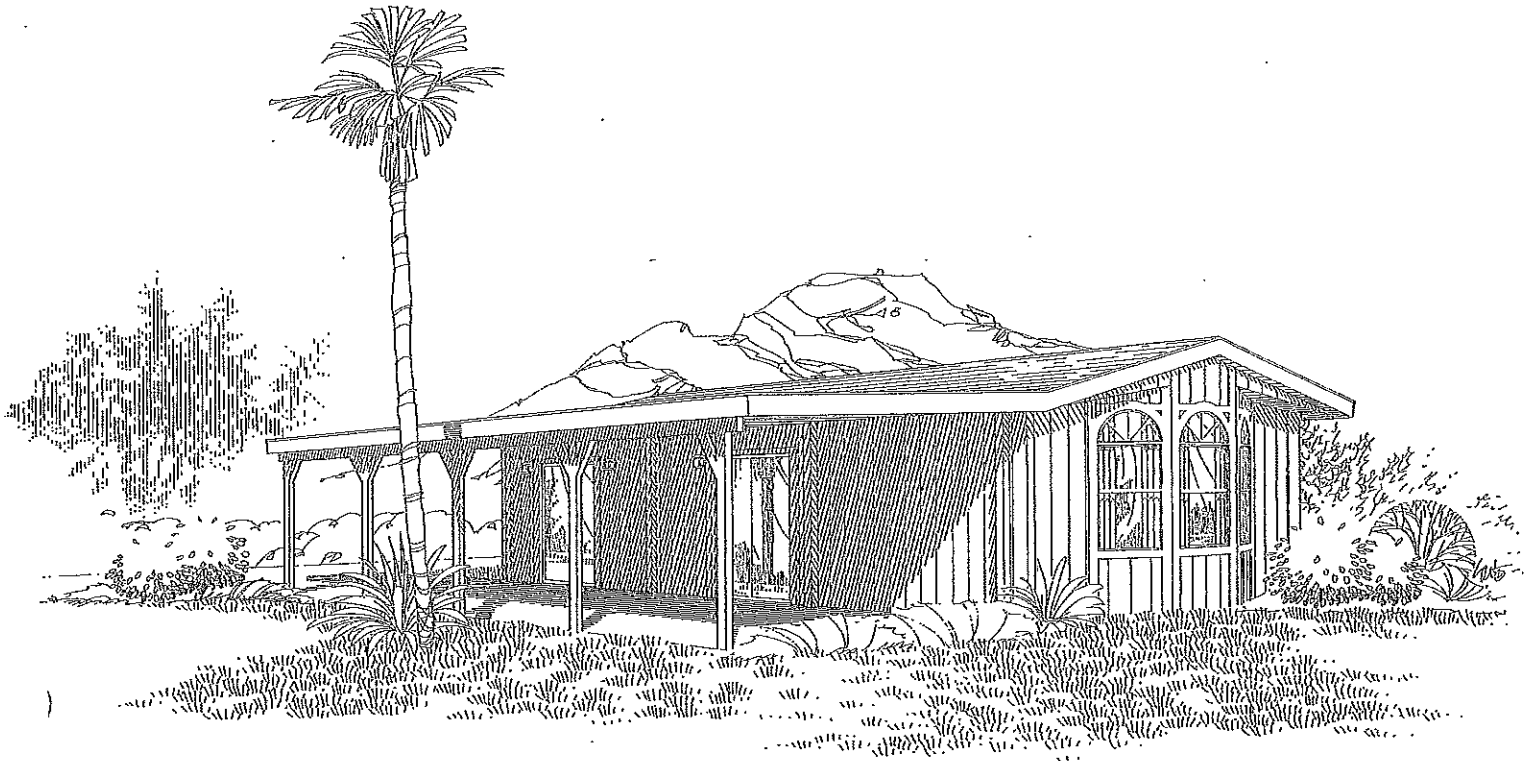

SunBird

